


APPENDIX C

RIGHT OF WAY COMPARISION MAP (1 page)

NTS

LEGEND

- R/W Acquisition Required for FM No. 421707-2-52-01
- R/W Acquisition Required for ultimate configuration to be constructed under FM 430957-1 to be let in in 7/2023
- Archaeologic Sites
- Ultimate configuration to be constructed under FM 430957-1 to be let in 7/2023
- Improvements to be constructed under FPID 421707-2-52-01
- Original improvements no longer to be constructed

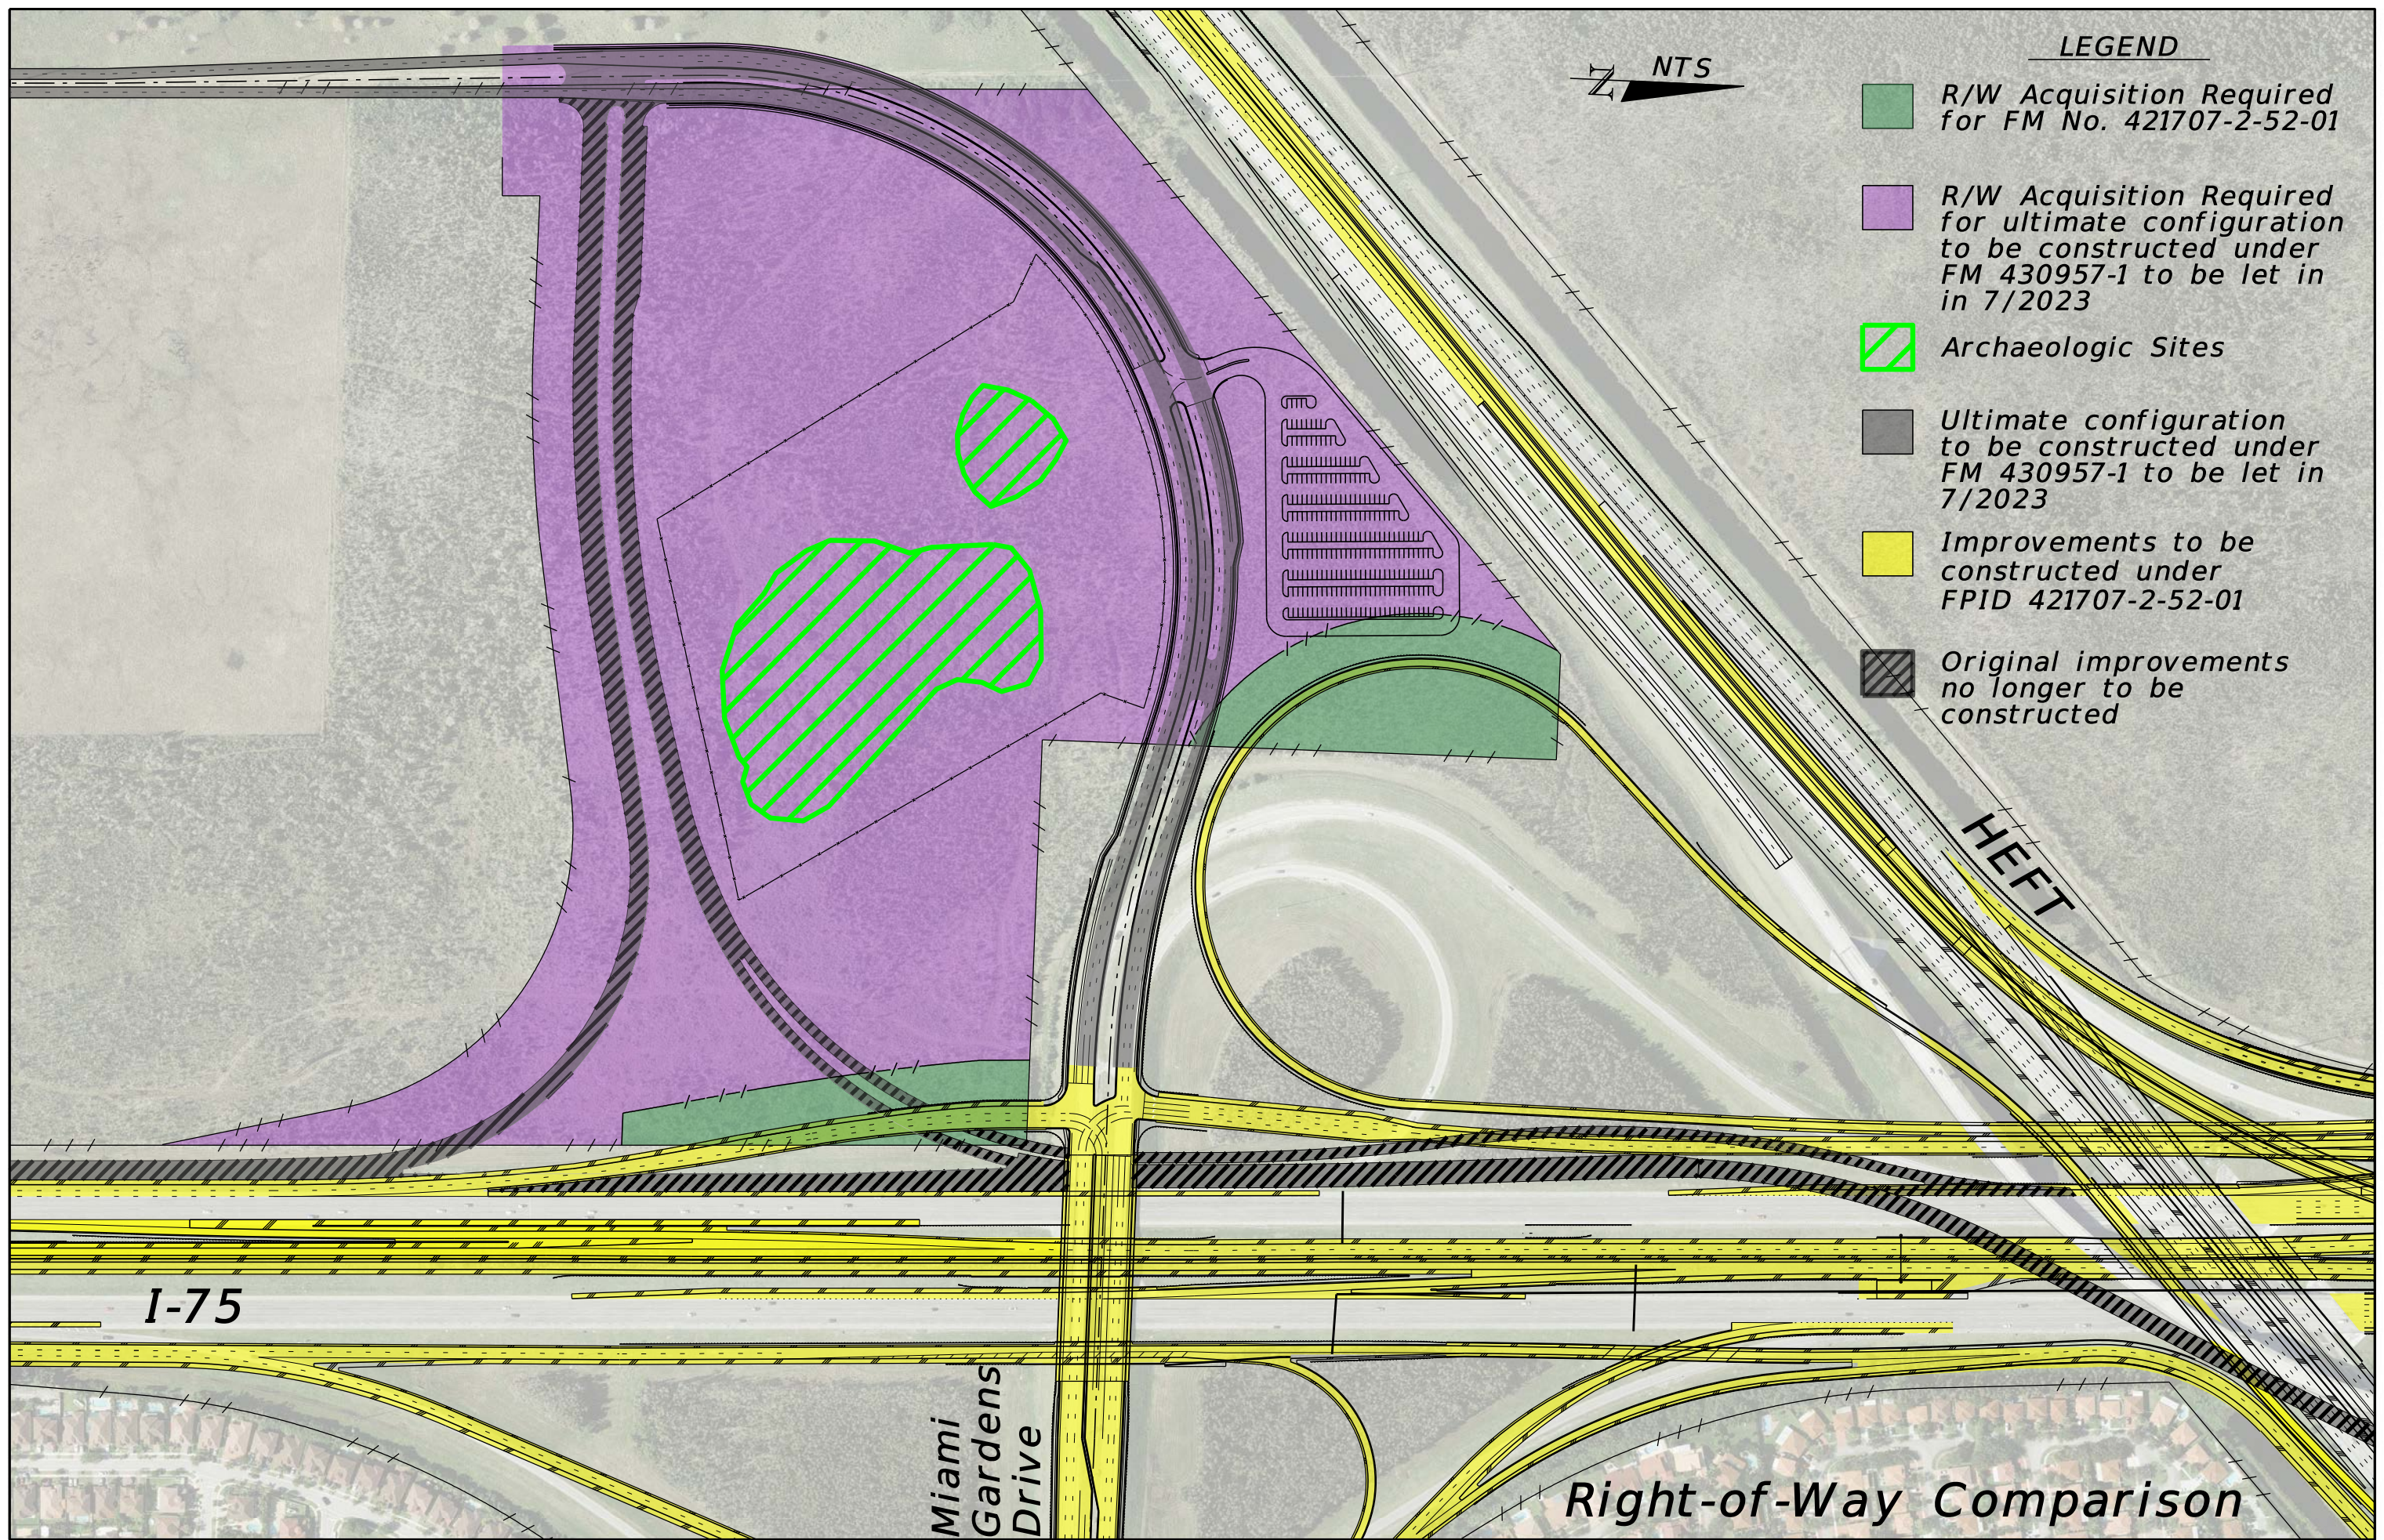

I-75

Miami Gardens Drive

HEFT

Right-of-Way Comparison